


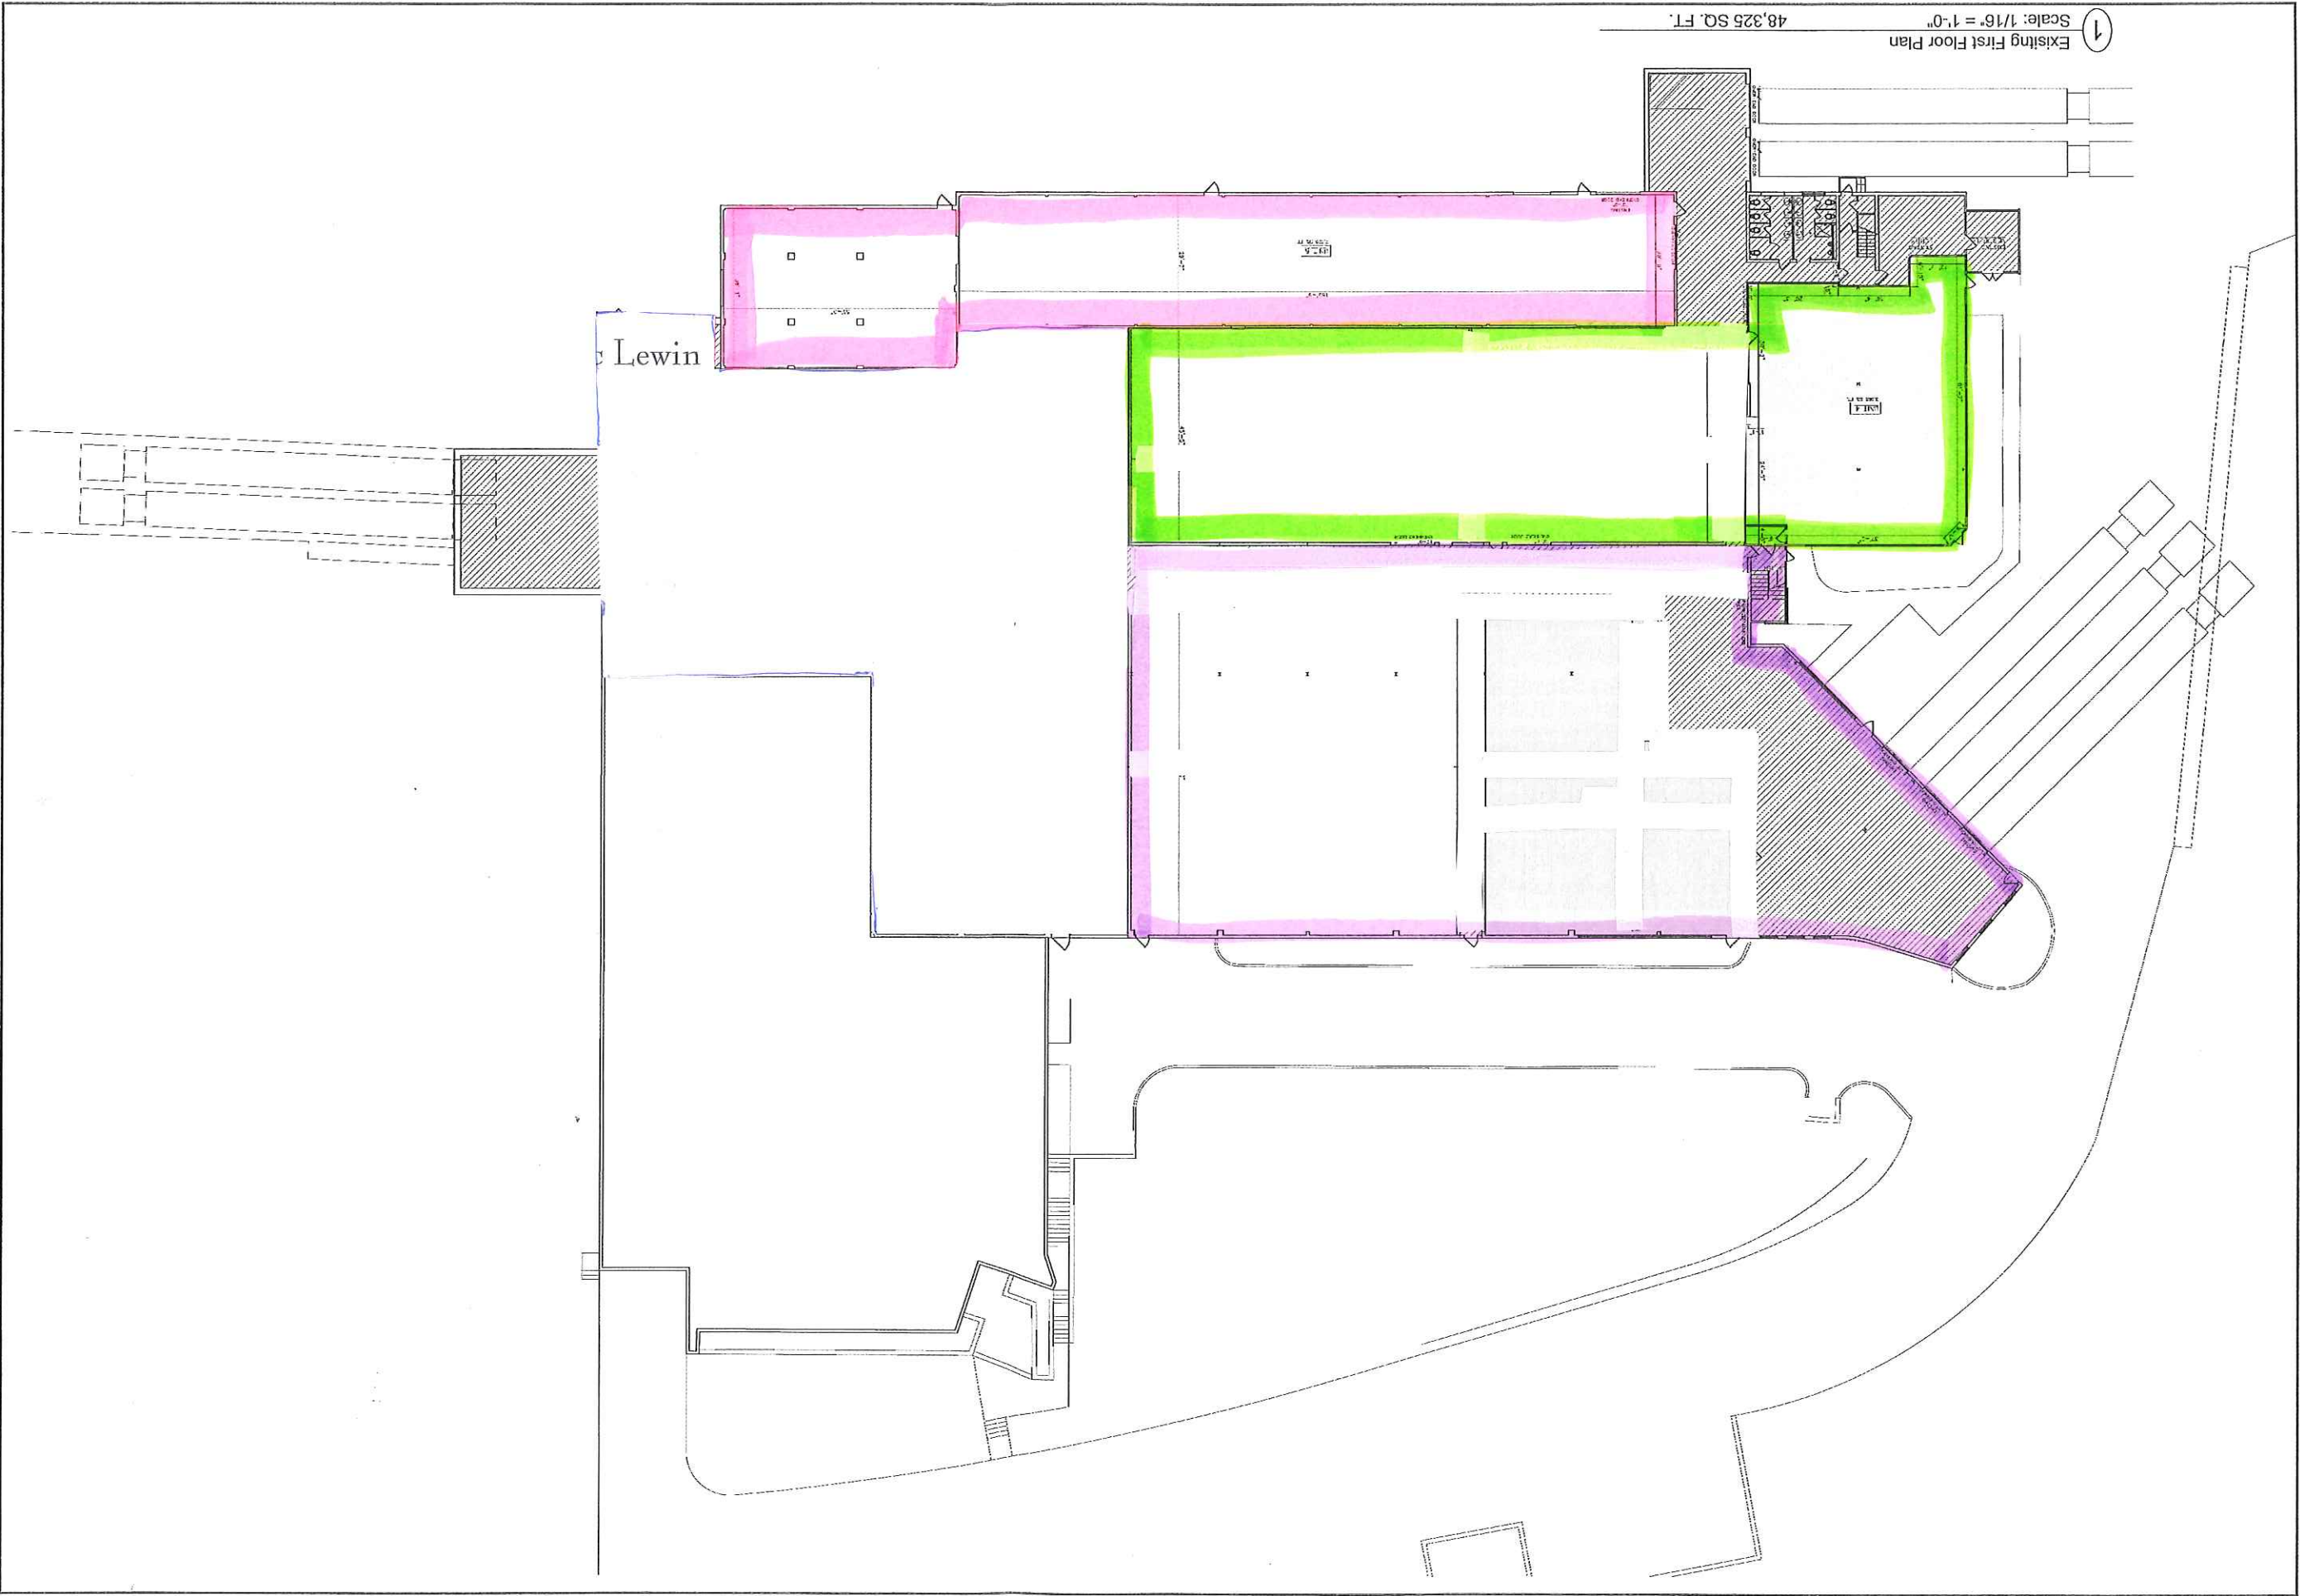

1 Existing First Floor Plan
Scale: 1/16" = 1'-0"

48,325 SQ. FT.

Lewin

Proposed Addition & Alterations for:

Project Address
395 Broad Avenue, Ridgely, NJ
Drawing Title
Proposed First Floor Plan

Rev	Date	Comments
1	10/19/2018	Client Review

Date	10/19/18
Project No.	1857
Drawn	GL
Checked	RSN
Scale	As Noted

NJ-21A01977500

RS | MANNINO
ARCHITECTURE LLC

38 Park Avenue, 2nd Floor
Ridgely, NJ 07070
Office (973) 708-6730
info@rsmannino.com

RS MANNINO
ARCHITECTURE