


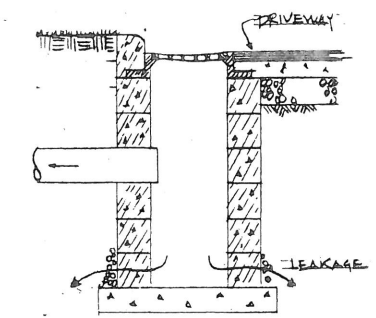


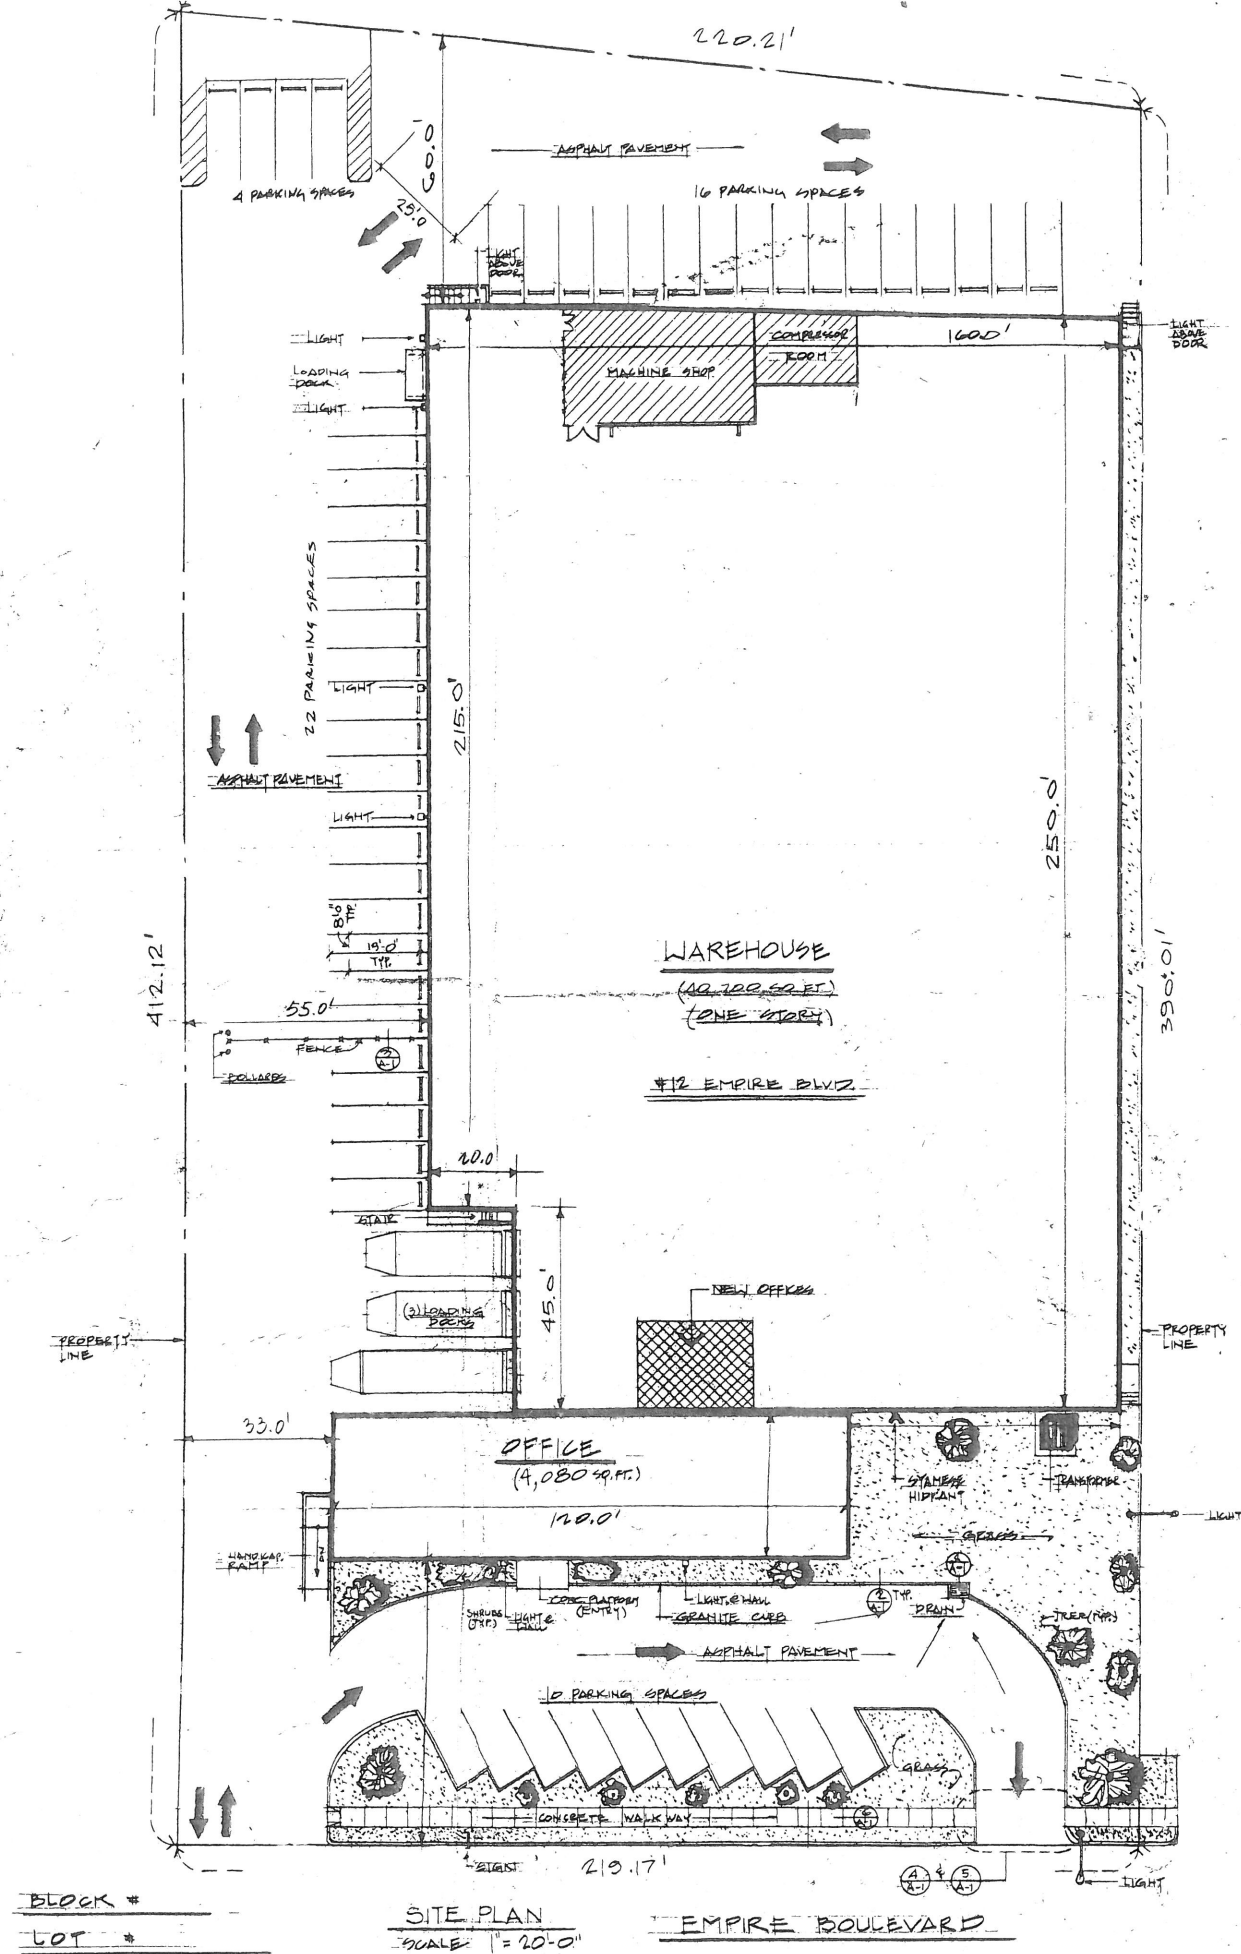


1 EXIST. CAST-IRON DRAIN CATCH-BASIN
A-1

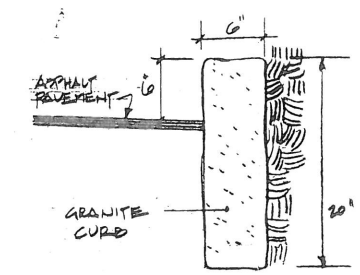


2 GRANITE CURB DETAIL
A-1

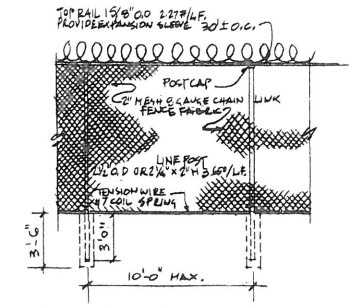

3 TYP. FENCE DETAIL
A-1

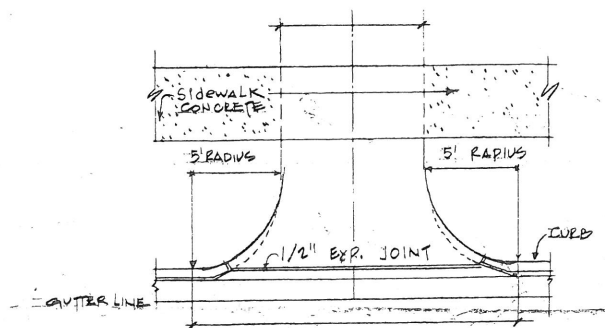


4 DRIVEWAY ENTRANCE
A-1 N.T.S.

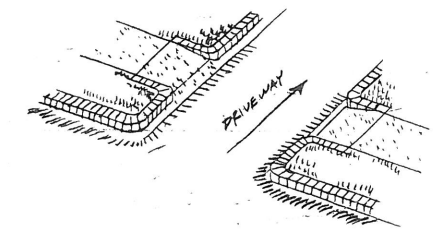


5 CURB RAMPS @ DRIVEWAY
A-1 N.T.S.

BUILDING DATA
 USE GROUPS = OFFICE & WAREHOUSE
 CONSTRUCTION CLASS 3A
 NUMBER OF STORIES 1 STORY
 BLOCK # LOT #

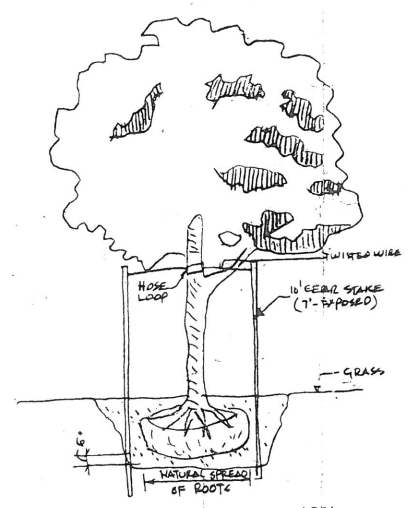

TYPICAL TREE PLANTER AREA
N.T.S.

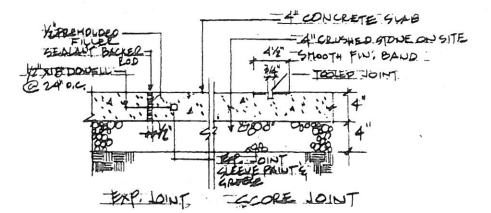

6 CONCRETE SLAB ON GRADE DET.
A-1 N.T.S.

TOTAL LOT AREA = 87901.32 SQ. FT.
 TOTAL BUILDING AREA = 44,780 SQ. FT.
 52 PARKING SPACES

KARL F. STOCKERL, P.E.

Karl Stockerl
 N.J. LICENSE #24388

KARL STOCKERL & ASSOCIATES
 CONSULTING ENGINEERS CONSTRUCTION MANAGERS

70 RIVER ROAD, SUITE 200, CLIFTON, NJ 07014
 (201) 779-6742
 KARL STOCKERL, P.E.

SITE PLAN
 AMF GRAPHICS
 12 EMPIRE BLVD.
 MOONACHIE, N.J.

BLOCK #
 LOT #

SITE PLAN
 SCALE = 1" = 20'-0"

EMPIRE BOULEVARD