



# 250 Passaic Street 2nd Floor Newark, New Jersey

**AVAILABLE**  
**1) 32,752 SQ. FT.**  
**2) 25,598 SQ. FT.**

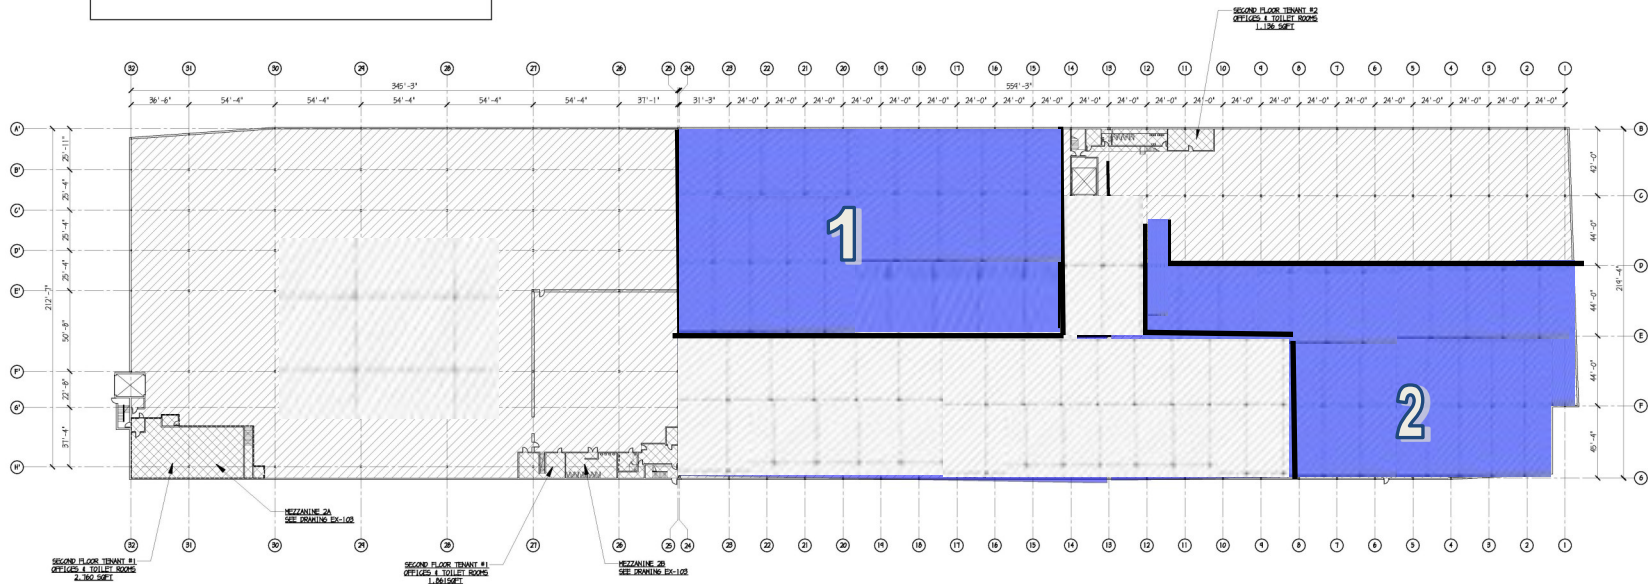

**A** EXISTING SECOND FLOOR PLAN  
 EX-101 SCALE: 1/32" = 1'-0"  
 NORTH

 

10 MARCH 2014 FOR REVIEW  
 REVISED SHEET

EXISTING CONDITIONS FOR:  
**210-250 PASSAIC STREET**  
 NEWARK, NEW JERSEY

**BLOW GARRETT GROUP**  
 ARCHITECTS AND PLANNERS, P.C.  
 161 MAIN ST. • RIDGEFIELD PARK, NJ 07660  
 (201) 807-0407 • FAX (201) 807-0553  
 DAVID S. BLOW ARCHITECT PRINCIPAL  
 NICHOLE M. GARRETT ARCHITECT

SECOND FLOOR PLAN DRAWING NUMBER  
**EX-101**



2nd Floor Plan