


A FLOOR PLAN
 EX-100 SCALE: 1/8" = 1'-0"

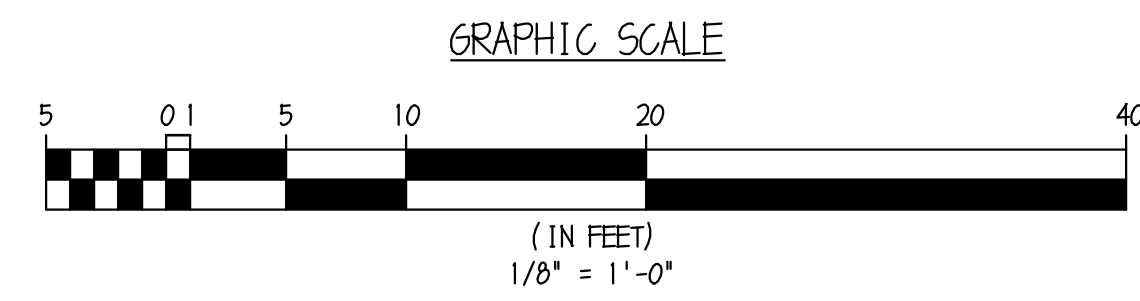

05 MAY 2022
 ISSUES & REVISIONS

JOB NUMBER PATHWAYS	DEVLI GROUP
	2 WEST COMMERCIAL AVENUE MOONACHIE, NEW JERSEY
DRAWING NUMBER	BILOW GARRET GROUP ARCHITECTS AND PLANNERS, P.C. 161 MAIN ST. • RIDGEFIELD PARK, NJ 07660 (201) 807-0407 • FAX (201) 807-0513 DAVID N. BILOW NJ AI 5189 NY 10029 ANTHONY GARRETT NJ AI 14398 NY 22174
	EXISTING CONDITIONS EX-100