


78 Henry Street Secaucus, New Jersey

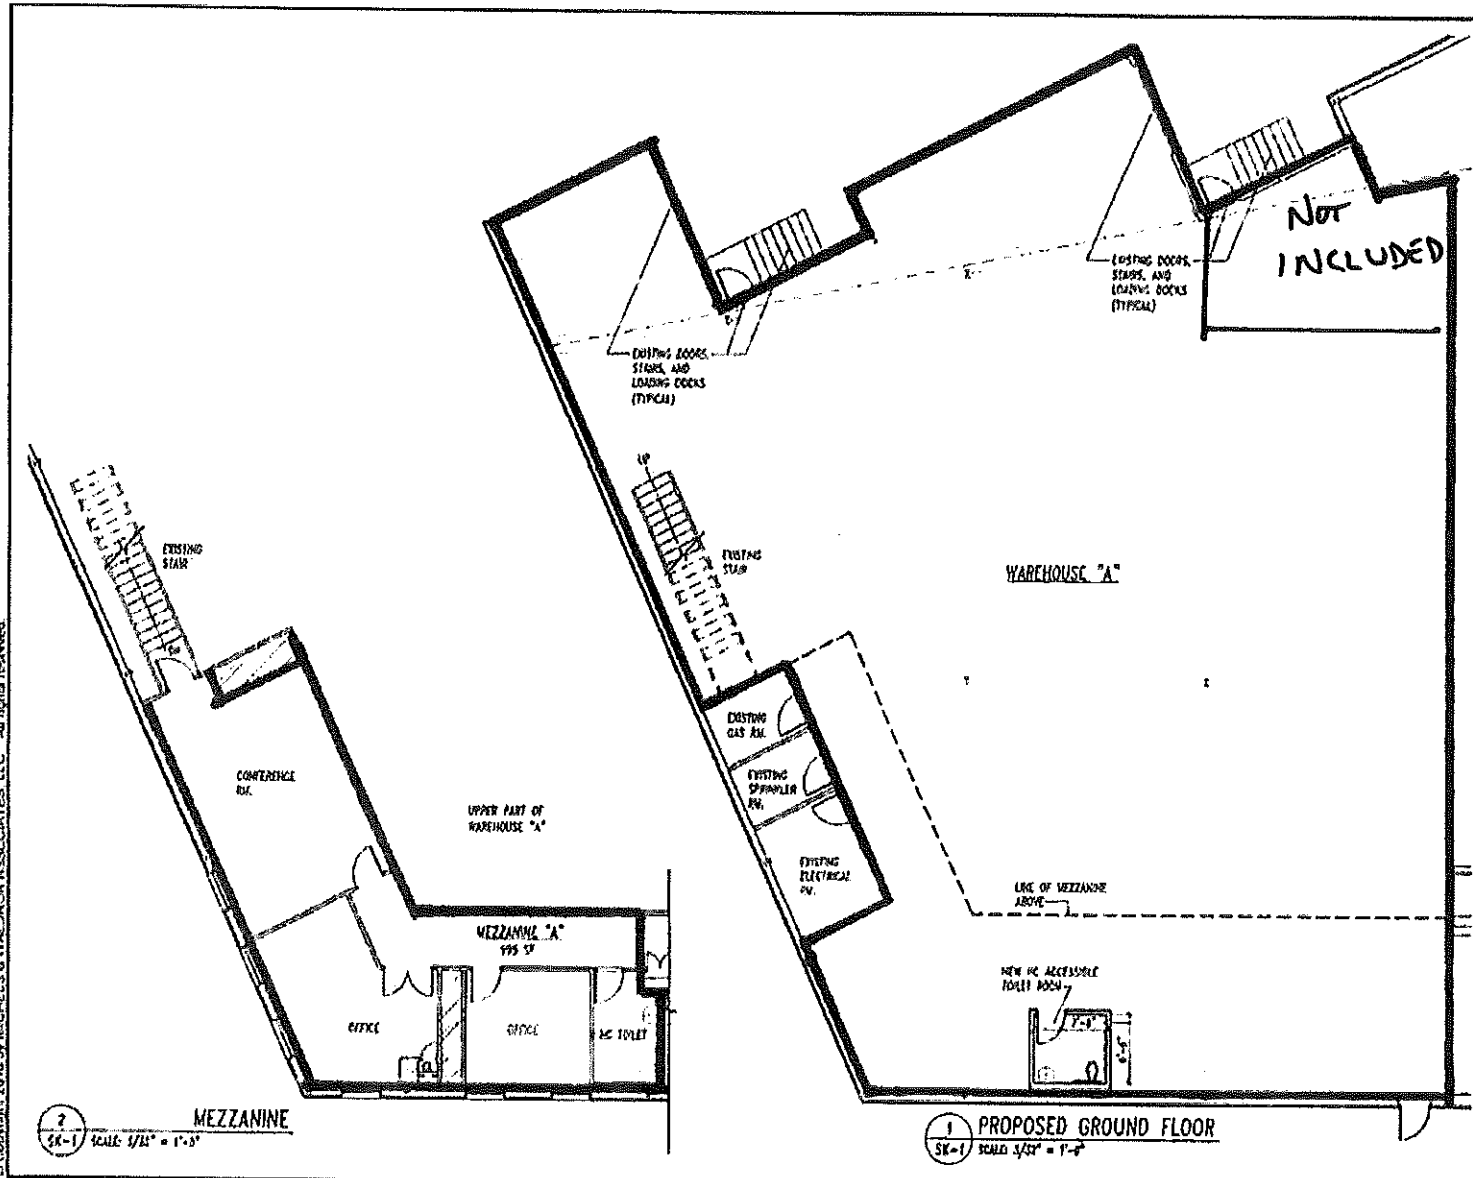

© Copyright 2010 by MICHELS & WALDRON ASSOCIATES, LLC. All rights reserved.

MICHELS & WALDRON ASSOCIATES, LLC	
ARCHITECTS • PLANNERS 645 WESTWOOD AVE. RUCKY HALE, NJ 08063 TEL: 201-764-6040 FAX: 201-764-6042 E-MAIL: ARCHITECTS@MICHLWALDRON.COM	
TITLE PROPOSED GROUND FLOOR & MEZZANINE	
78 HENRY STREET SECAUCUS, NJ	
DATE: 3-18-10	OWNER/PROJECT:
SCALE: AS NOTED	DRAWN: KYS
JOB NUMBER: 10-06	CHECKED: AM
DWG. NUMBER:	
SK-1	



Floor Plan