

T.M. LOT 4.04


T.M. LOT 6

LANDS N/F
HADDAD ORGANIZATION, LTD
DEED
(Bk. 8173 Pg. 41)


LANDS N/F
HADDAD & SONS, INC.
DEED
(Bk. 3043 Pg. 461)

INGHAM AVENUE
60' R.O.W.

EAST FIFTH STREET
80' R.O.W.

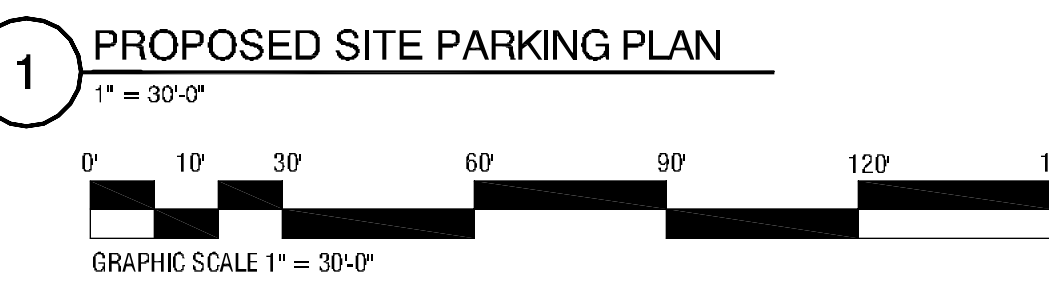

NICK TSAPATSARIS P.E. P.A.
N.J. Architect Lic. 15195
N.J. Engineer Lic. 35443
N.Y. Engineer Lic. 67301

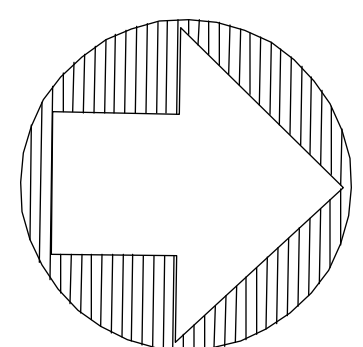

REVISION
01-22-2016 - REVISIONS PER PLANNING BOARD TESTIMONY (01-26-2016)

THIS DRAWING AND ALL WORK THEREON IS THE PROPERTY OF NICK TSAPATSARIS AND ASSOCIATES. ANY ALTERATION BY ANY OTHER PARTY WITHOUT THE WRITTEN CONSENT OF NICK TSAPATSARIS AND ASSOCIATES IS PROHIBITED. ANY ALTERATION BY ANY OTHER PARTY WITHOUT THE WRITTEN CONSENT OF NICK TSAPATSARIS AND ASSOCIATES IS PROHIBITED.

DESIGNED & DRAWN BY: M.S.
CHECKED BY: N.T.
DATE: 1-26-2016
SCALE: 1" = 30'

Nick Tsapatsaris & Associates
Architects - Engineers
20 WILSEY SQUARE
RIDGEWOOD, NJ 07450
P: (201) 447-7044 F: 447-8074 E: info@tsapatsaris.com
119 FIRST AVENUE, S. Suite 470
SEATTLE, WA 98101
Phone: (206) 635-7372

PROPOSED SITE PLAN
IBAR VENTURES, LLC
148 E. 5TH STREET
BAYONNE, NJ
PROPOSED
SITE PLAN

JOB NUMBER
1562601

DRAWING NUMBER
SP-101