


A EXISTING SECOND FLOOR PLAN
 EX-102 SCALE: 1/8" = 1'-0"
 NORTH

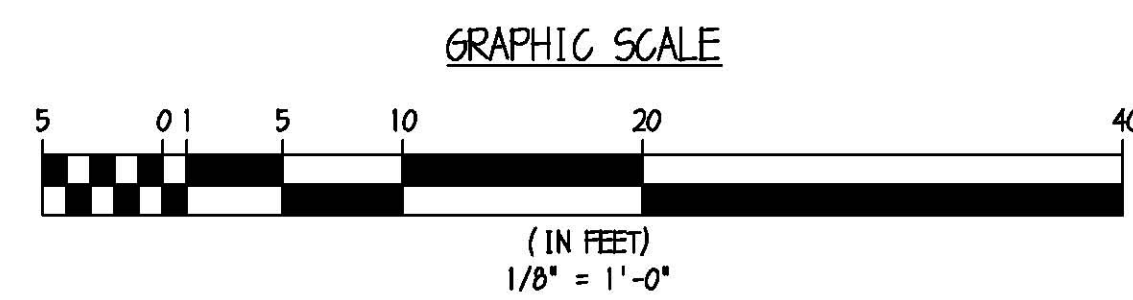

03 FEBRUARY 2014 FOR REVIEW
 ISSUES & REVISIONS

EXISTING CONDITIONS FOR:
1296 MCCARTER HIGHWAY
 NEWARK, NEW JERSEY

BILOW GARRETT GROUP
 ARCHITECTS AND PLANNERS, P.C.
 161 MAIN ST. • RIDGEFIELD PARK, NJ 07660
 (201) 807-0407 • FAX (201) 807-0513
 DAVID N. BILOW NJ AI 5899 NY 10029
 ANTHONY GARRETT NJ AI 14398 NY 22174

SECOND FLOOR PLAN

DRAWING NUMBER
EX-102

DWG: EX-102.DWG DATE: 02/03/14 10:00 AM