


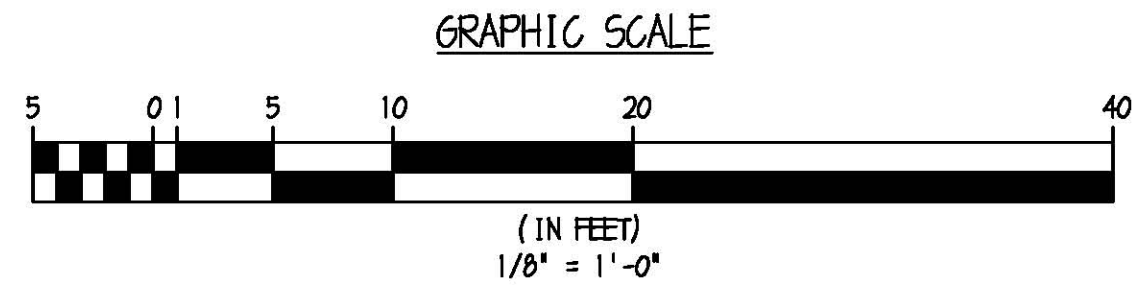

A EXISTING CONDITION - MEZZANINES
 EX-103 SCALE: 1/8" = 1'-0"
 NORTH



03 FEBRUARY 2014 FOR REVIEW
 ISSUES & REVISIONS

EXISTING CONDITIONS FOR:
1296 McCARTER HIGHWAY
 NEWARK, NEW JERSEY

BILOW GARRETT GROUP
 ARCHITECTS AND PLANNERS, P.C.
 161 MAIN ST. • RIDGEFIELD PARK, NJ 07660
 (201) 807-0407 • FAX (201) 807-0513
 DAVID N. BILOW NJ AI 5899 NY 10029
 ANTHONY GARRETT NJ AI 14398 NY 22174

MEZZANINE PLANS DRAWING NUMBER
EX-103

DWG: EX-103-01.dwg
 DATE: 02/03/14
 TIME: 10:00 AM
 USER: BGC